



| REVISIONS | | |
|-----------|---|----------|
| REV | DESCRIPTION | DATE |
| 2 | MOVED PILOT HOUSE HEAD, ADDED MANHOLES BETWEEN FRAMES J THRU M AND ADDED BURN PIPES | 12/27/12 |

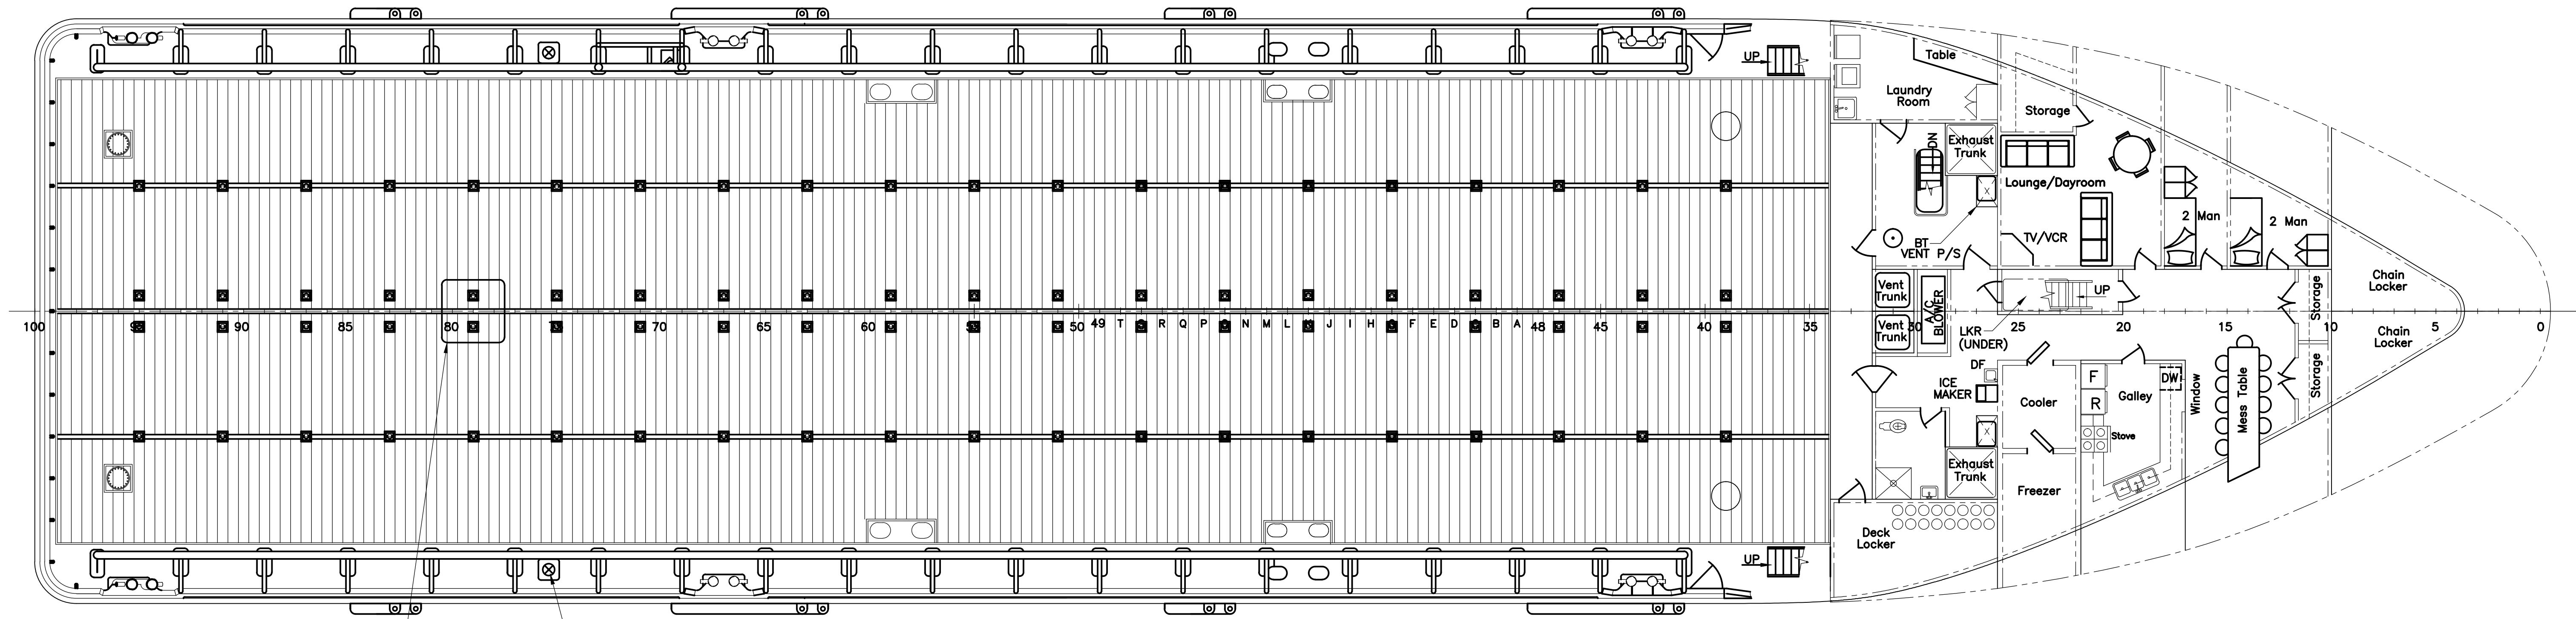

BERP (UNDER DK BOARDS)
QAWT HATCH
MAIN DECK

GENERAL NOTES:
1. THIS DWG DEVELOPED FROM HALTER MARINE DWG. NO.S-17 BULWARKS & DECK FITTINGS. REVISED AREAS HAVE BEEN INDICATED BY REVISION CLOUDS

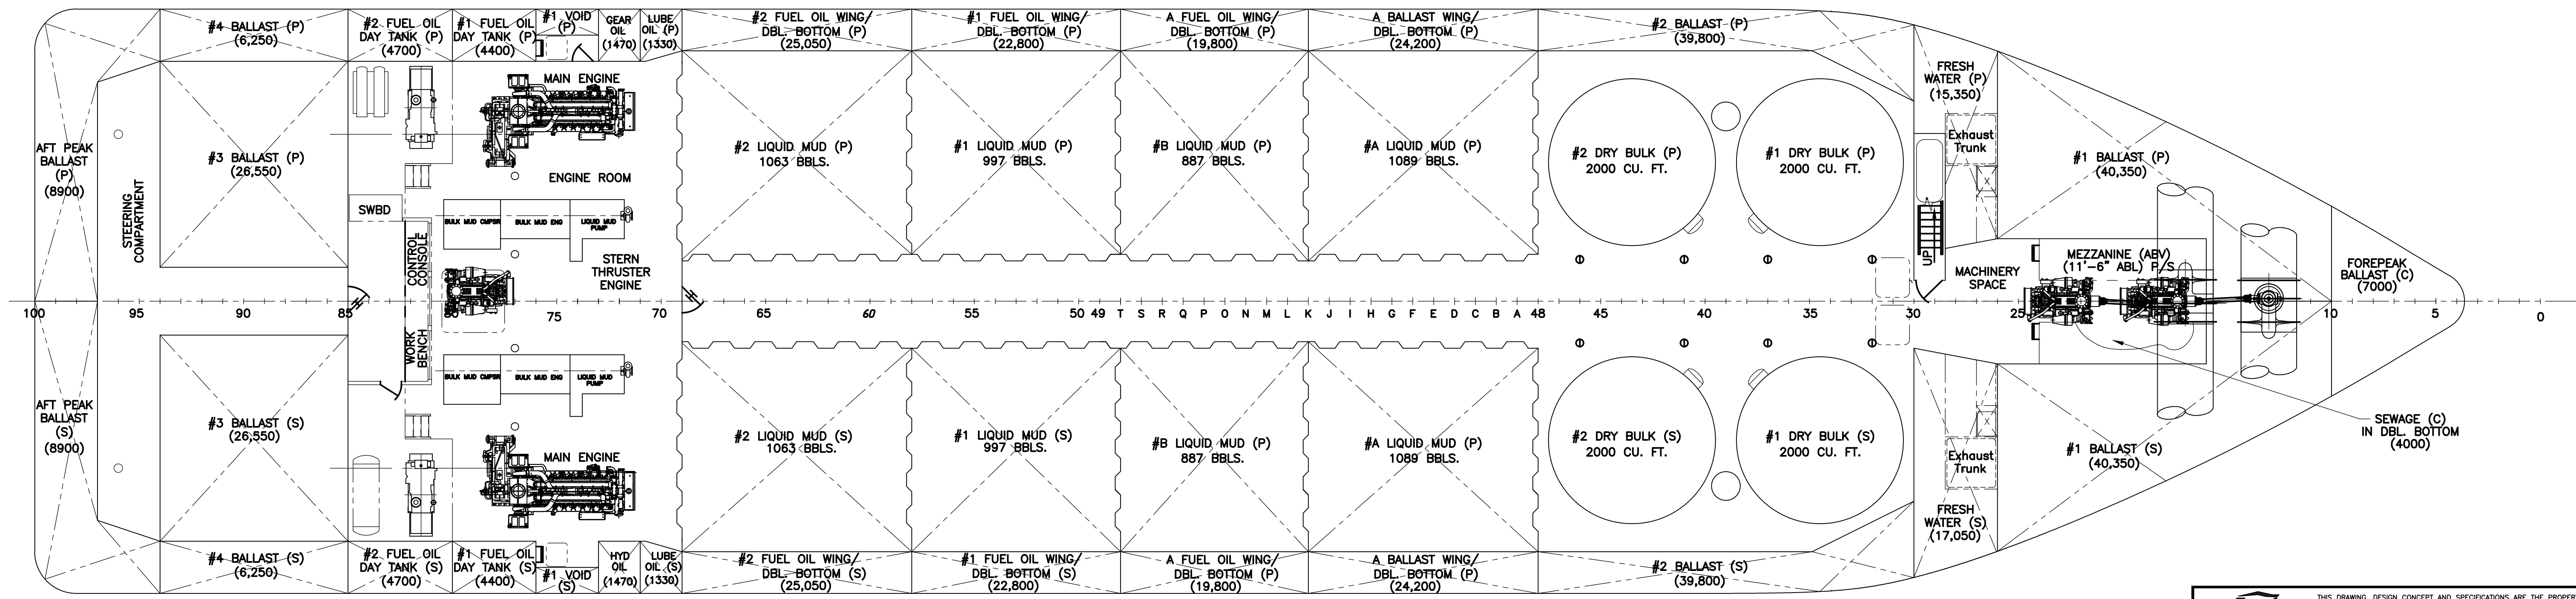


HOLD PLAN

HORNBECK OFFSHORE SERVICES


THIS DRAWING, DESIGN CONCEPT AND SPECIFICATIONS ARE THE PROPERTY OF HORNBECK OFFSHORE SERVICES AND ARE FURNISHED ON A CONFIDENTIAL BASIS WITH AN EXPRESSED UNDERSTANDING THAT THEY WILL NOT BE COPIED IN ANY MANNER FOR MANUFACTURE, SOLD, TRANSFERRED, NOR USED TO THE DETRIMENT OF SAO FIRM WITHOUT WRITTEN PERMISSION. 1008 ©

| | | |
|------------|------|----------------------------------|
| DRAWN BY: | JLD | 240'-0" X 56'-0" X 18'-0" |
| CH'KD. BY: | RJR | GENERAL ARRANGEMENT & HOLD PLAN |
| APP'D. BY: | | SCALE: NTS DATE: 9/24/12 REV. 2 |
| PROJECT # | 5251 | DRAWING # 1.001-A02 SHEET 1 OF 2 |


| REVISIONS | | |
|-----------|------------------------|----------|
| REV | DESCRIPTION | DATE |
| 2 | MOVED PILOT HOUSE HEAD | 12/27/12 |

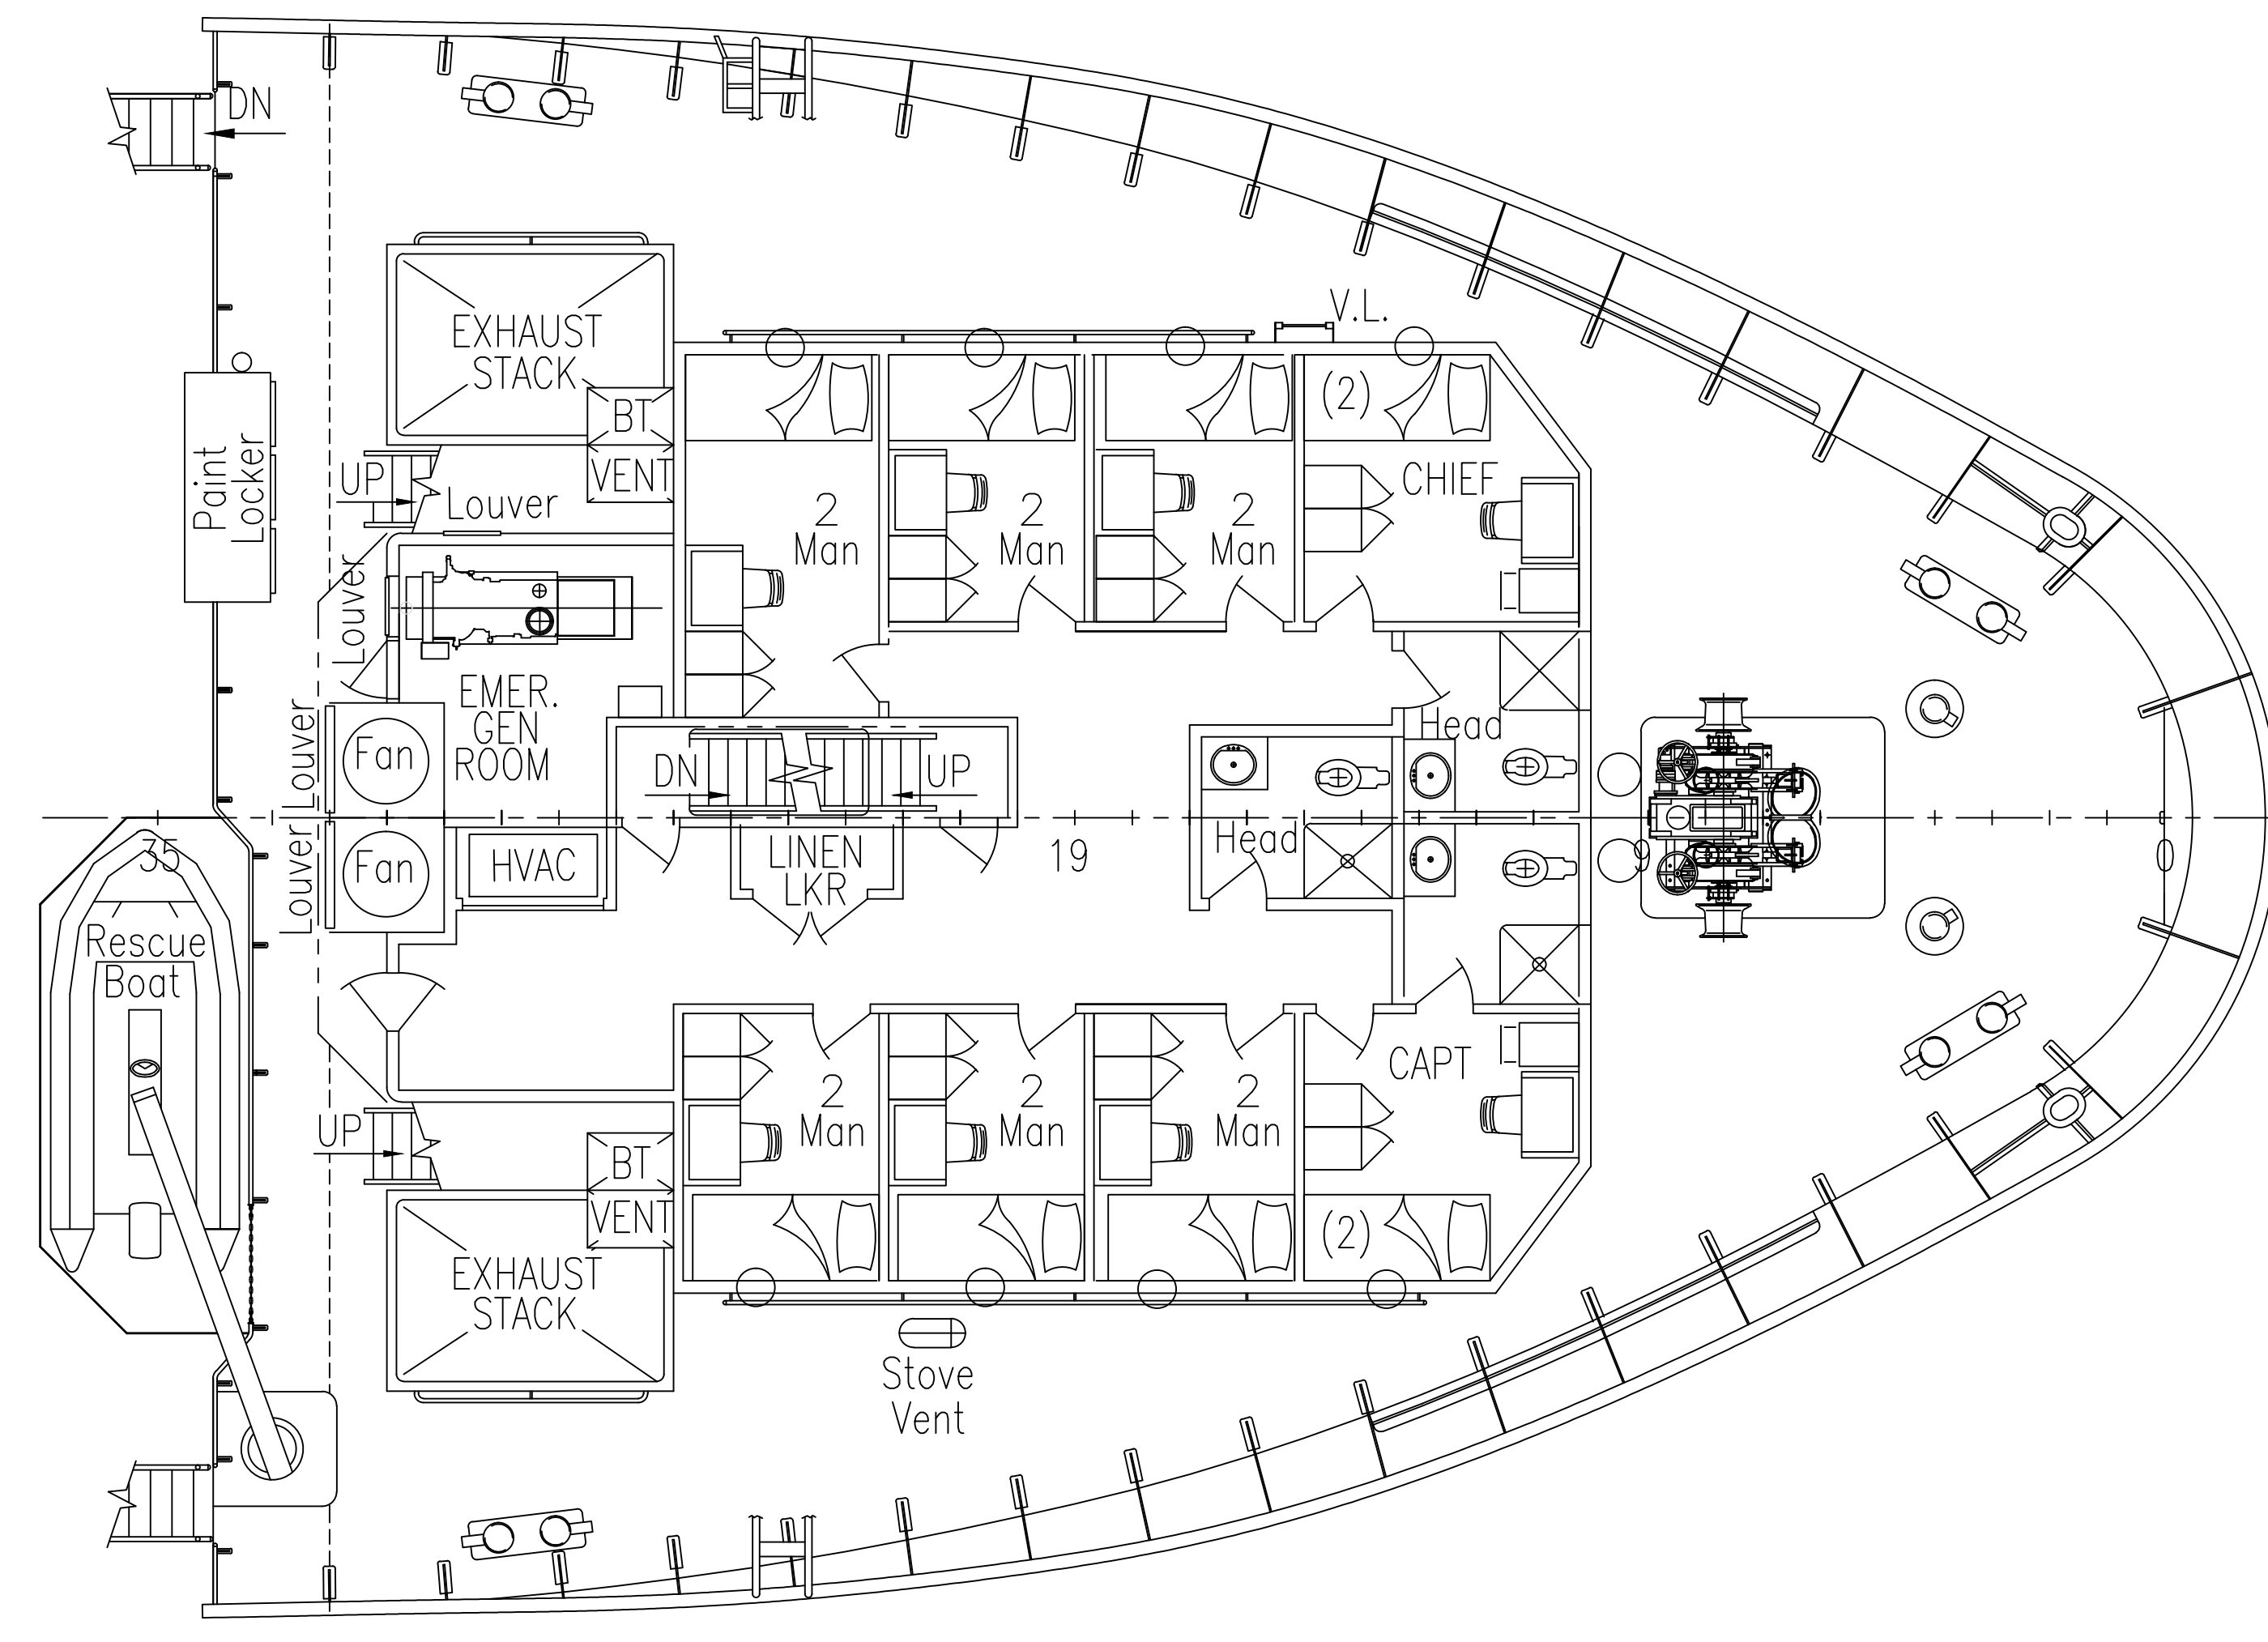

FOCSLE DECK
28'-0" ABOVE BASELINE

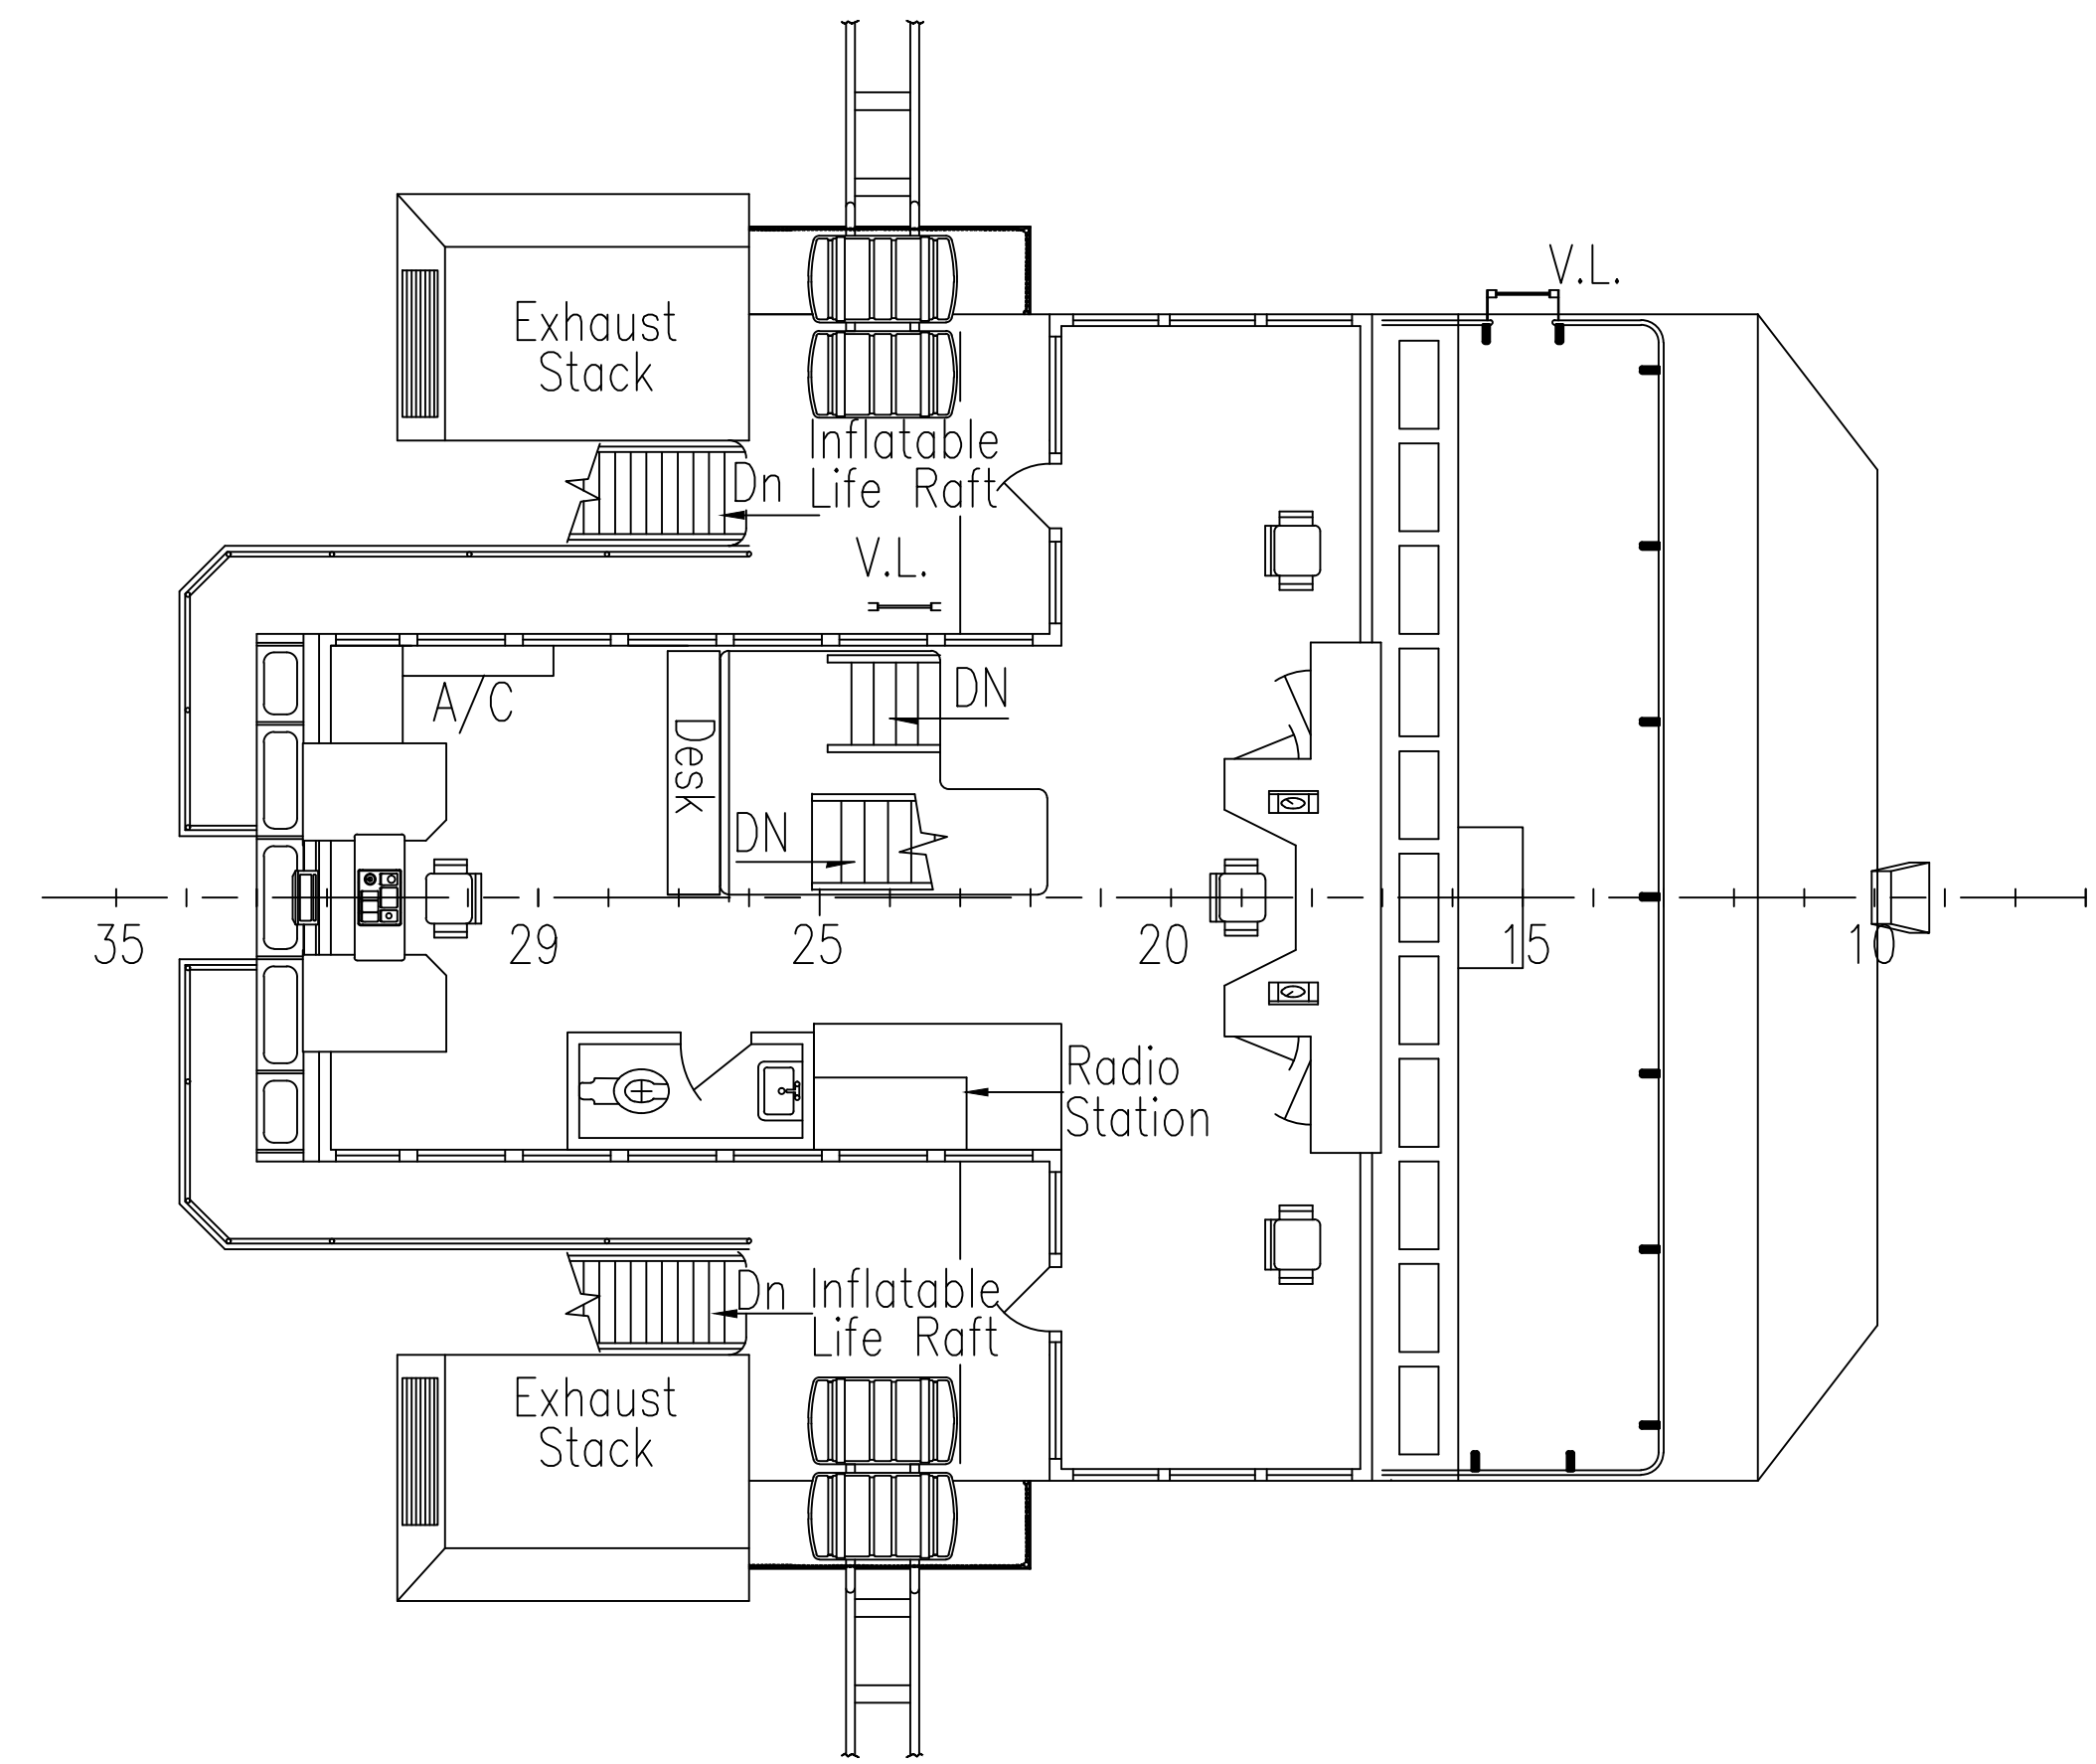

BRIDGE DK LEVEL
41'-10" ABOVE BASELINE

| | | | |
|--|---------------------------------|---------------|------|
|  THIS DRAWING, DESIGN CONCEPT AND SPECIFICATIONS ARE THE PROPERTY OF HORNBECK OFFSHORE SERVICES AND ARE FURNISHED ON A CONFIDENTIAL BASIS WITH AN EXPRESSED UNDERSTANDING THAT THEY WILL NOT BE COPIED IN ANY MANNER FOR MANUFACTURE, SOLD, TRANSFERRED, NOR USED TO THE DETRIMENT OF SAO FIRM WITHOUT WRITTEN PERMISSION. 1108 © | | | |
| HORNBECK OFFSHORE SERVICES | | | |
| DRAWN BY: JLD | 240'-0" X 56'-0" X 18'-0" | | |
| CH'KD. BY: RJR | GENERAL ARRANGEMENT & HOLD PLAN | | |
| APP'D. BY: | SCALE: NTS | DATE: 9/24/12 | REV. |
| PROJECT # 5251 | DRAWING # 1.001-A02 | SHEET 2 OF 2 | 2 |